
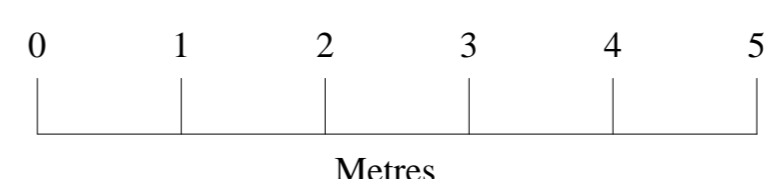
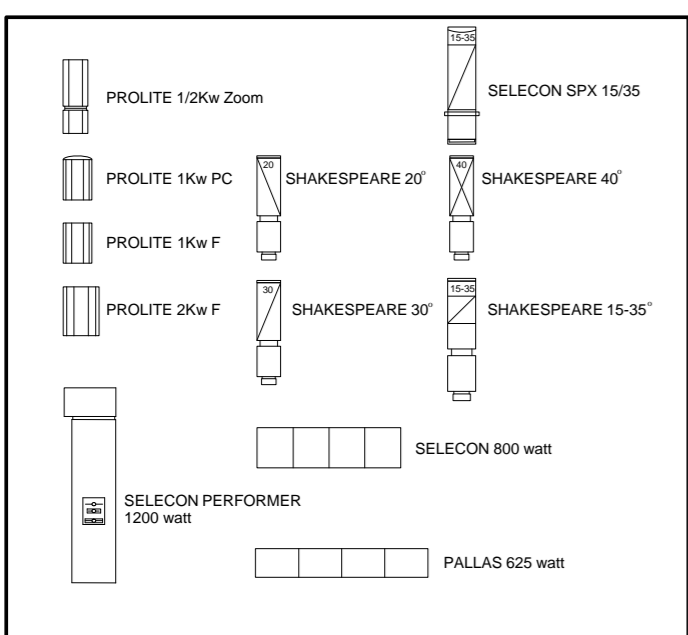
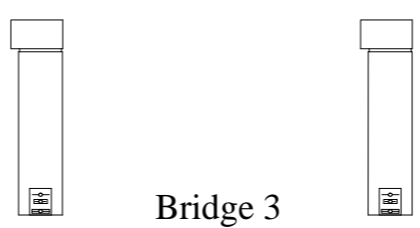
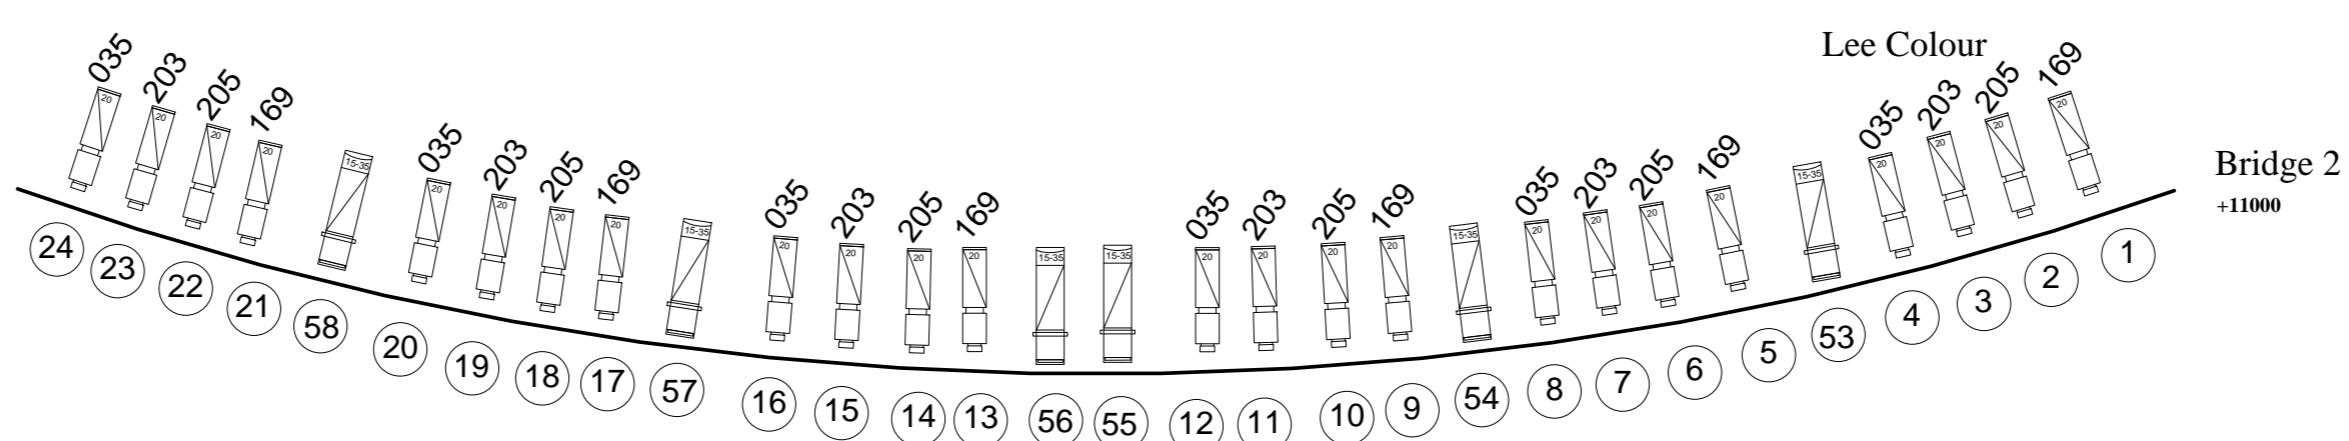


55	CYCLORAMA
54	TABS
53	
52	
51	
50	
49	
48	FLOOD BAR
47	LEGS
46	BORDER
45	
44	
43	
42	
41	
40	
39	LX 4
38	LEGS
37	BORDER
36	
35	
34	
33	
32	
31	
30	LX 3
29	LEGS
28	BORDER
27	
26	
25	
24	
23	
22	
21	LX 2
20	LEGS
19	BORDER
18	
17	
16	
15	
14	
13	
12	LX 1
11	LEGS
10	BORDER
9	
8	
7	

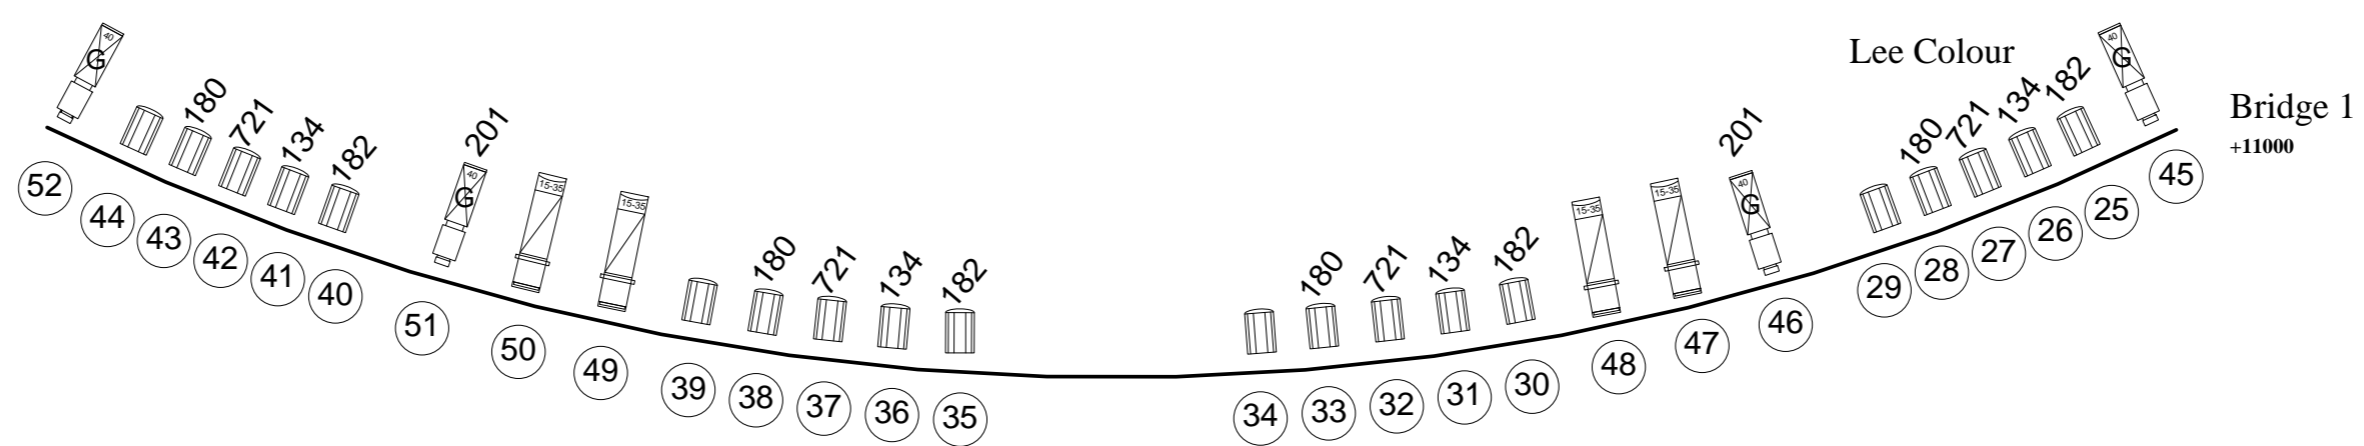

	<b>CANBERRA PLAYHOUSE</b>
	London Circuit, Civic Square, ACT, 2608
<b>ELECTRICS STANDARD RIG</b>	
May 2013	
Drawn by Tweedie - Head Electrician	
Scale NTS	TurboCAD V16.0 Professional