
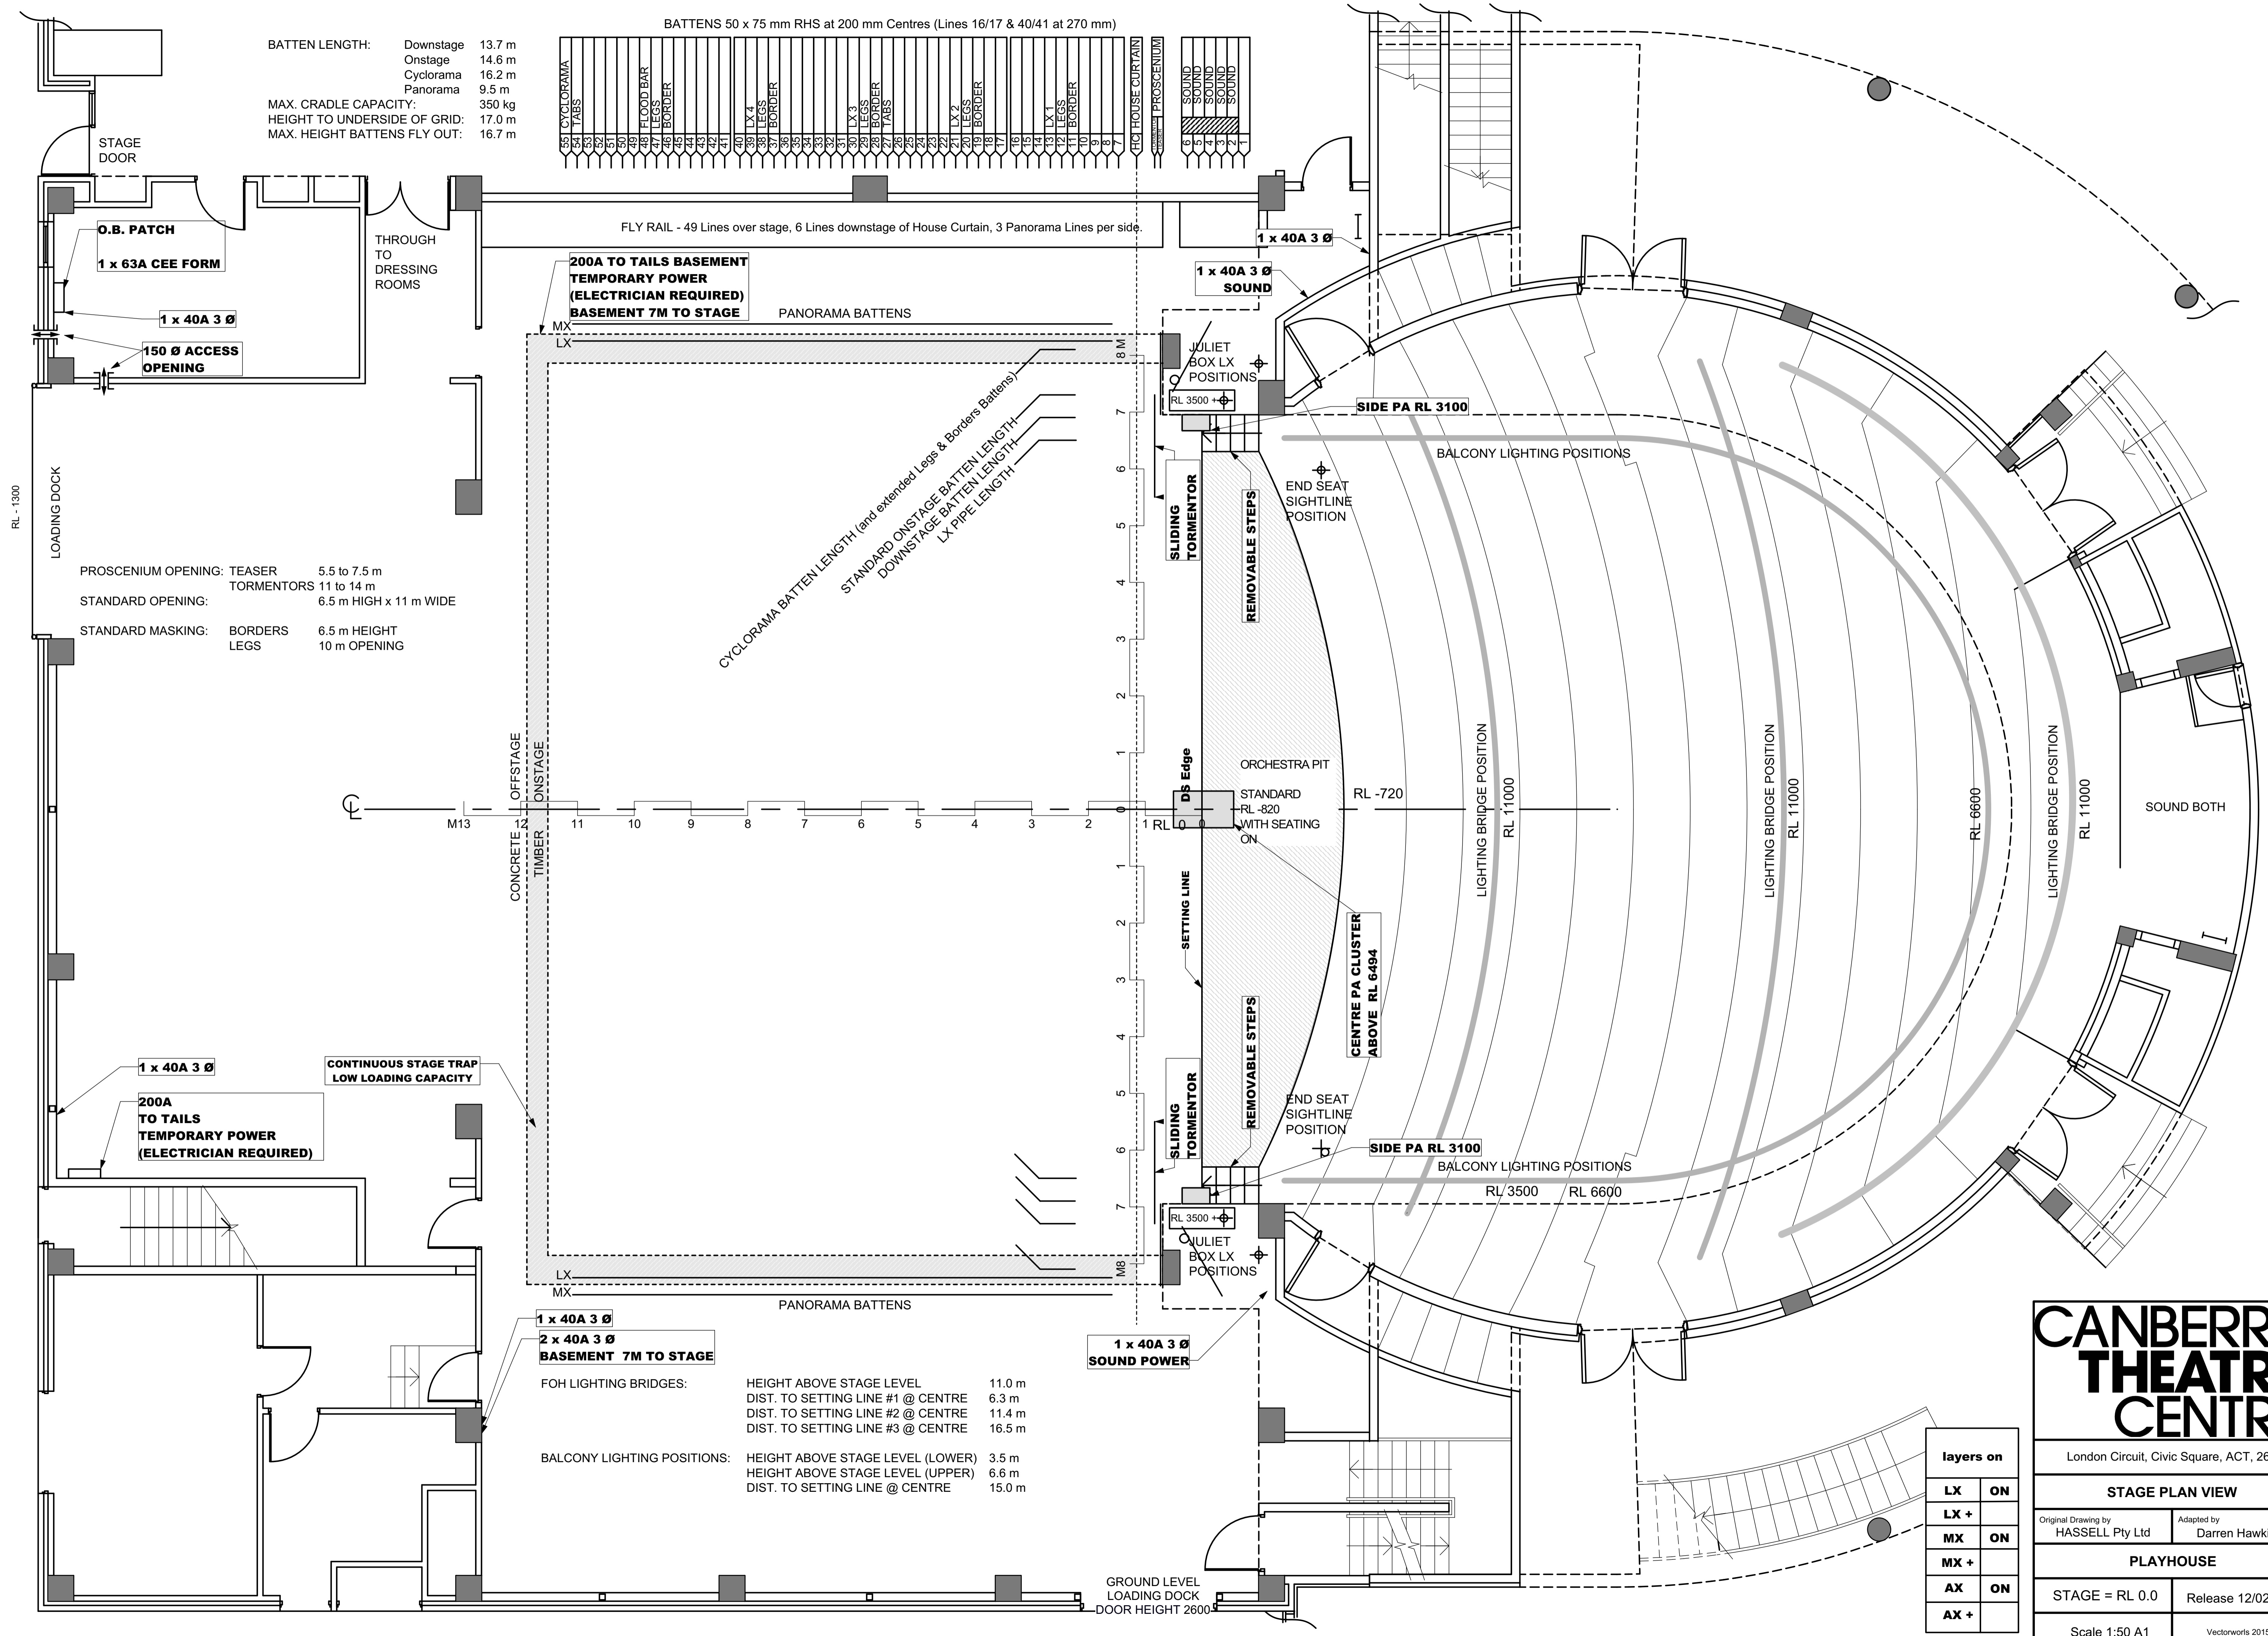


BATTEN LENGTH: Downstage 13.7 m
 Onstage 14.6 m
 Cyclorama 16.2 m
 Panorama 9.5 m
 MAX. CRADLE CAPACITY: 350 kg
 HEIGHT TO UNDERSIDE OF GRID: 17.0 m
 MAX. HEIGHT BATTENS FLY OUT: 16.7 m

BATTENS 50 x 75 mm RHS at 200 mm Centres (Lines 16/17 & 40/41 at 270 mm)

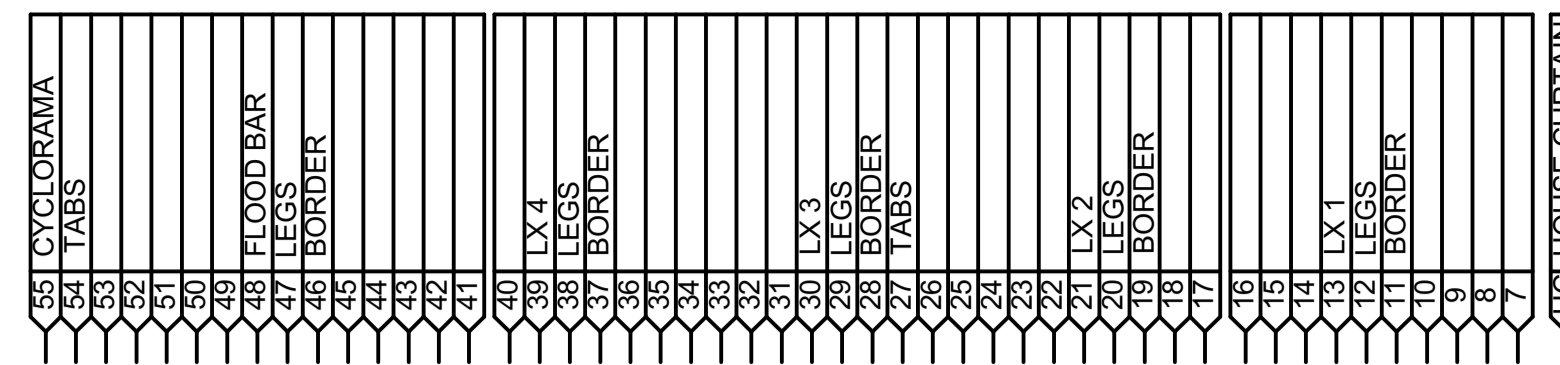

PROSCENIUM OPENING: TEASER 5.5 to 7.5 m
 TORMENTORS 11 to 14 m
 STANDARD OPENING: 6.5 m HIGH x 11 m WIDE
 STANDARD MASKING: BORDERS 6.5 m HEIGHT
 LEGS 10 m OPENING

200A TO TAILS BASEMENT
 TEMPORARY POWER
 (ELECTRICIAN REQUIRED)
 BASEMENT 7M TO STAGE

1 x 40A 3 Ø
 2 x 40A 3 Ø
 BASEMENT 7M TO STAGE

FOH LIGHTING BRIDGES: HEIGHT ABOVE STAGE LEVEL 11.0 m
 DIST. TO SETTING LINE #1 @ CENTRE 6.3 m
 DIST. TO SETTING LINE #2 @ CENTRE 11.4 m
 DIST. TO SETTING LINE #3 @ CENTRE 16.5 m
 BALCONY LIGHTING POSITIONS: HEIGHT ABOVE STAGE LEVEL (LOWER) 3.5 m
 HEIGHT ABOVE STAGE LEVEL (UPPER) 6.6 m
 DIST. TO SETTING LINE @ CENTRE 15.0 m

CANBERRA THEATRE CENTRE

London Circuit, Civic Square, ACT, 2601

STAGE PLAN VIEW

Original Drawing by HASSELL Pty Ltd Adapted by Darren Hawkins

PLAYHOUSE

STAGE = RL 0.0 Release 12/02/2016

Scale 1:50 A1

Vectorworks 2015

layers on	
LX	ON
LX +	
MX	ON
MX +	
AX	ON
AX +	