

CYCLORAMA	64
TABS	63
	62
	61
	60
	59
	58
	57
	56
LX FLOOD BAR	55
	54
No 4 LEGS	53
No 4 BORDER	52
	51
	50
	49
	48
	47
	46
	45
	44
LX 4	43
	42
No 3 LEGS	41
No 3 BORDER	40
	39
	38
	37
	36
	35
	34
	33
	32
LX 3	31
	30
No 2 LEGS	29
No 2 BORDER	28
	27
TABS	26
	25
	24
	23
	22
	21
	20
LX 2	19
	18
No 1 LEGS	17
No 1 BORDER	16
	15
	14
	13
	12
	11
	10
	9
	8
	7
NOT AVAILABLE	6
NOT AVAILABLE	5
LX 1	4
	3
PRO LEGS	2
PRO BORDER	1
HOUSE CURTAIN	HC

HOUSE CURTAN  
(ELECTRIC DRAW OR FLOWN ACTION)

MAXIMUM HEIGHT BATTENS FLY OUT: RL 14000

HEIGHT TO UNDER-SIDE OF GRID: RL 15700


STANDARD MASKING

LEGS @ 10500 OPENING

BORDERS @ 5500 HEIGHT

PROSCENIUM OPENING: WIDTH 17000  
HEIGHT 5800

ADJ. CLOSER & OPENING: MIN 10800  
MAX 15400

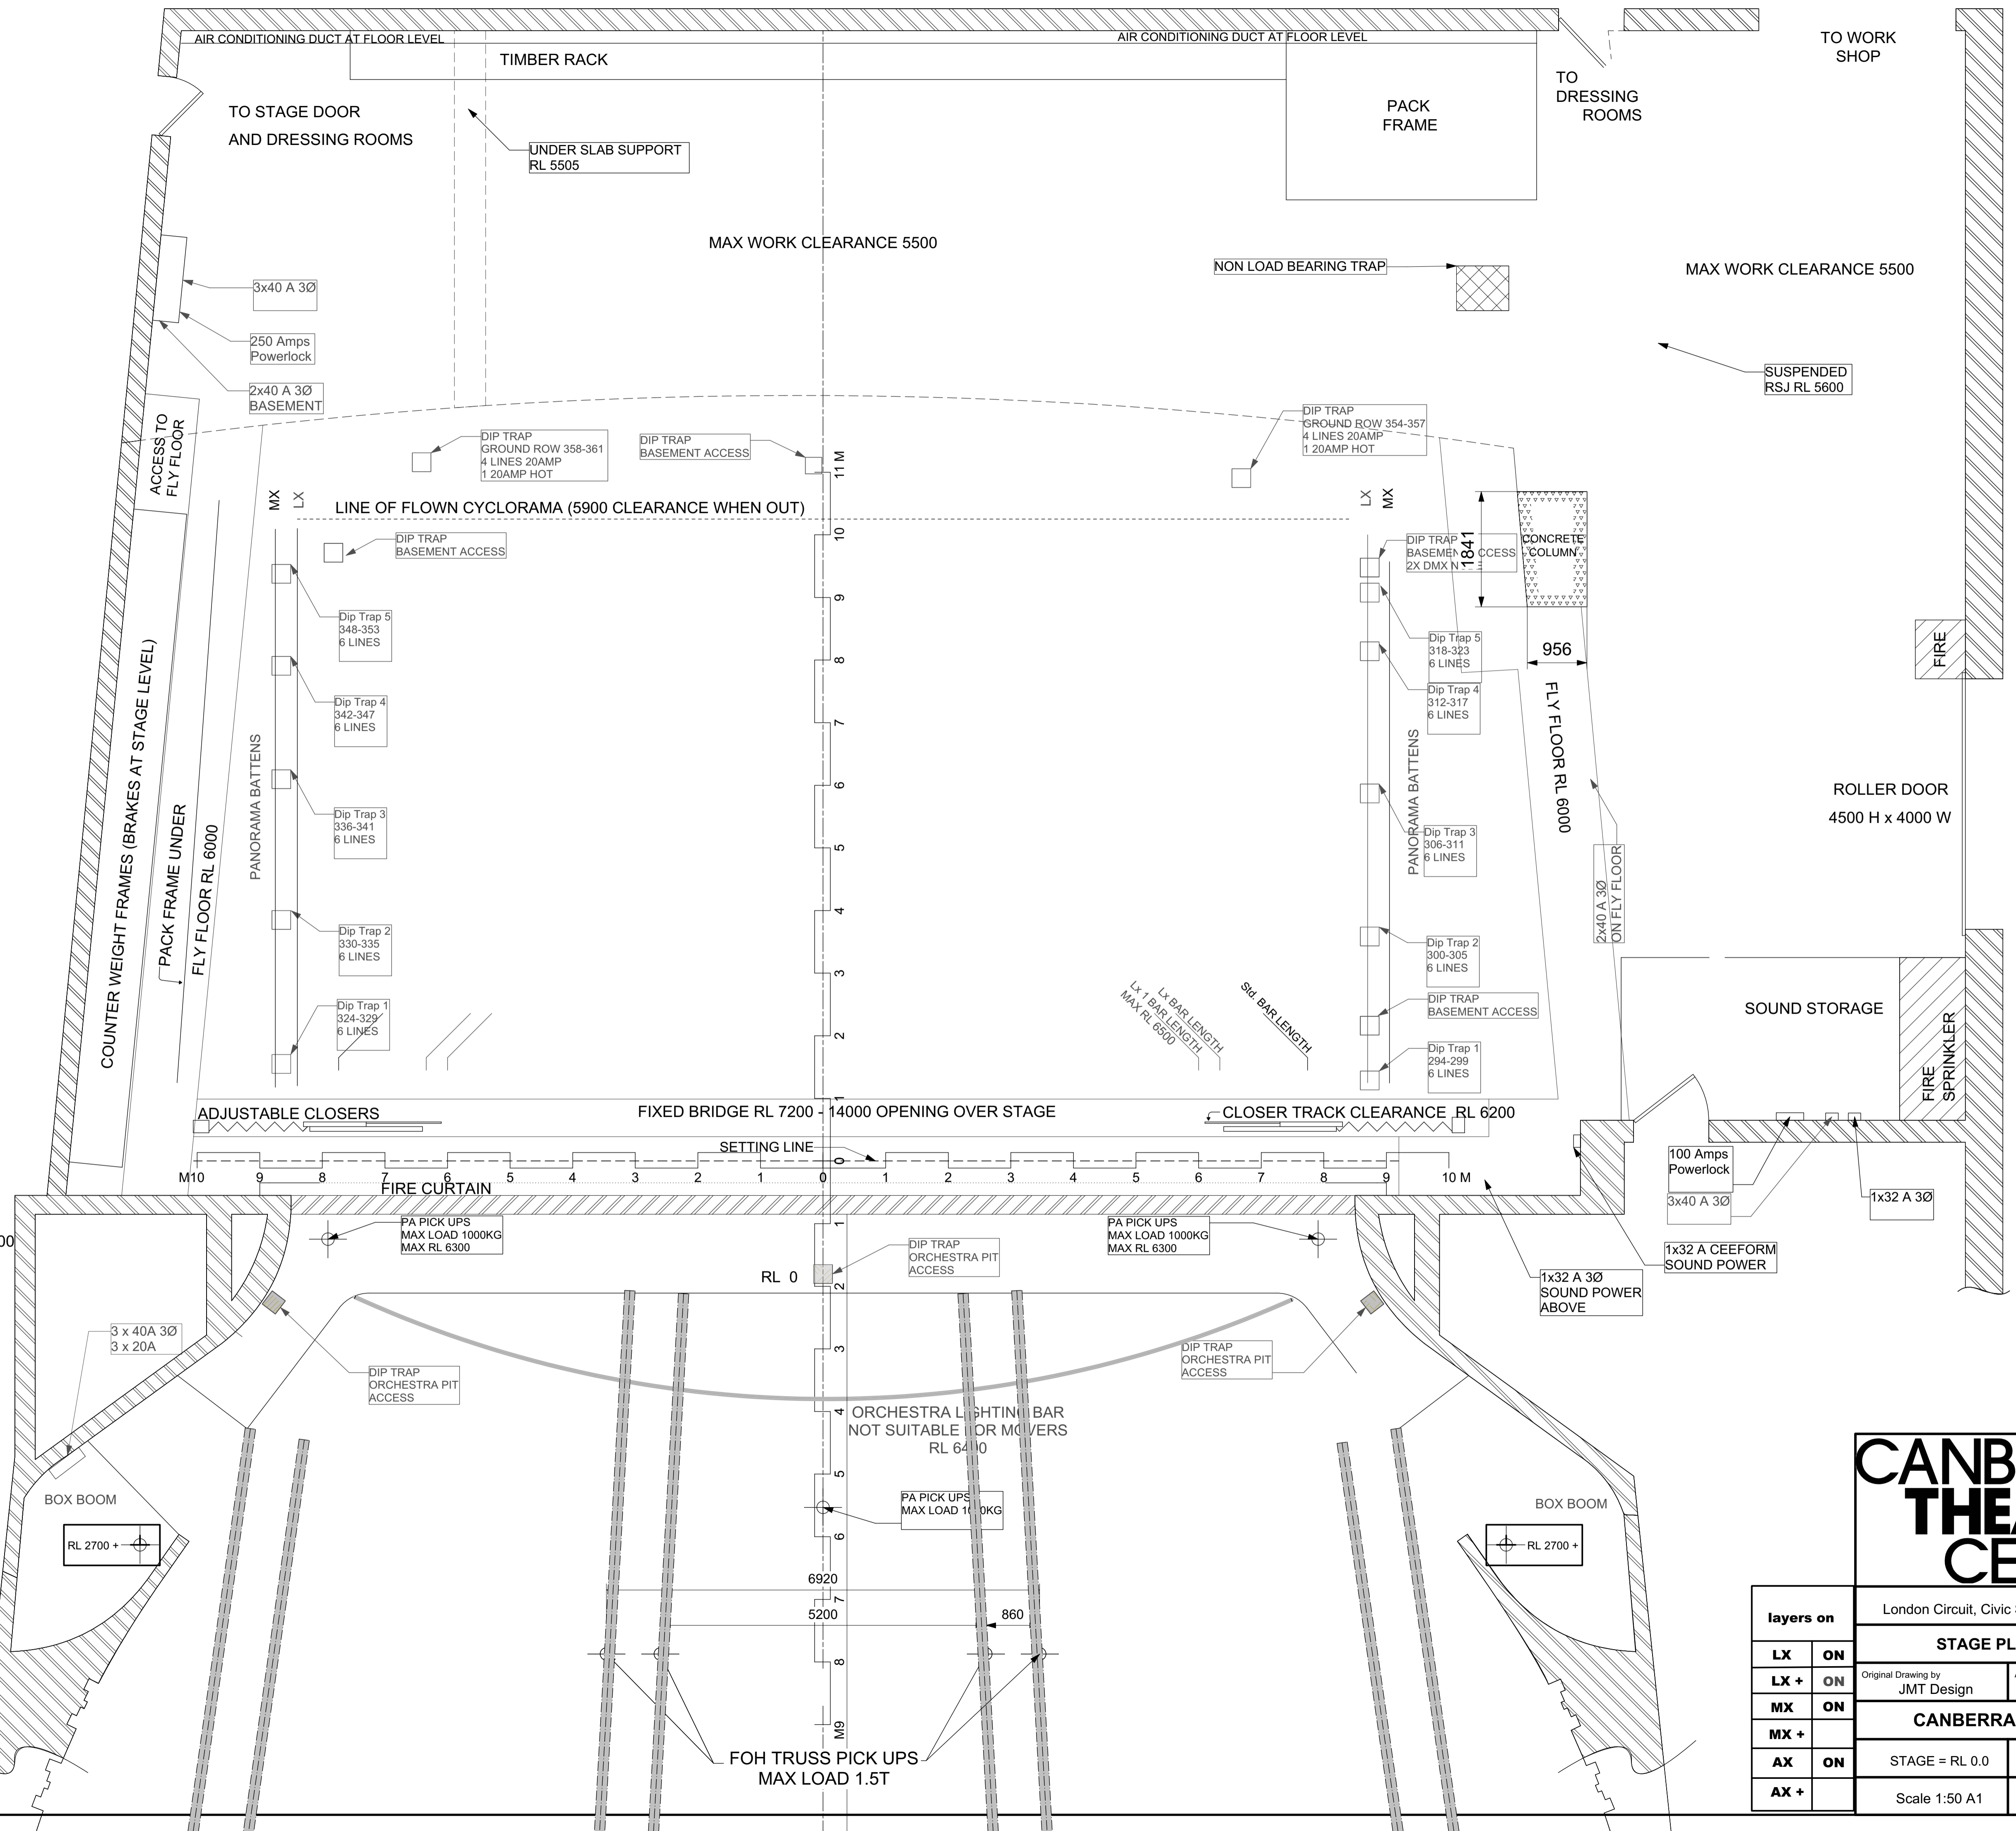

# CANBERRA THEATRE CENTRE

layers on		London Circuit, Civic Square, ACT, 2608	
		STAGE PLAN VIEW	
LX	ON	Original Drawing by	Adapted by
LX +	ON	JMT Design	Darren Hawkins
MX	ON	CANBERRA THEATRE	
MX +		STAGE = RL 0.0	Release 04/02/2020
AX	ON	Scale 1:50 A1	Vectorworks 2019
AX +			