


55	CYCLORAMA
54	TABS
53	
52	
51	
50	
49	
48	FLOOD BAR
47	LEGS
46	BORDER
45	
44	
43	
42	
41	
40	LX 4
39	
38	LEGS
37	BORDER
36	
35	
34	
33	
32	
31	LX 3
30	
29	LEGS
28	BORDER
27	TABS
26	
25	
24	
23	
22	LX 2
21	
20	LEGS
19	BORDER
18	
17	
16	
15	
14	LX 1
13	
12	LEGS
11	BORDER
10	
9	
8	
7	

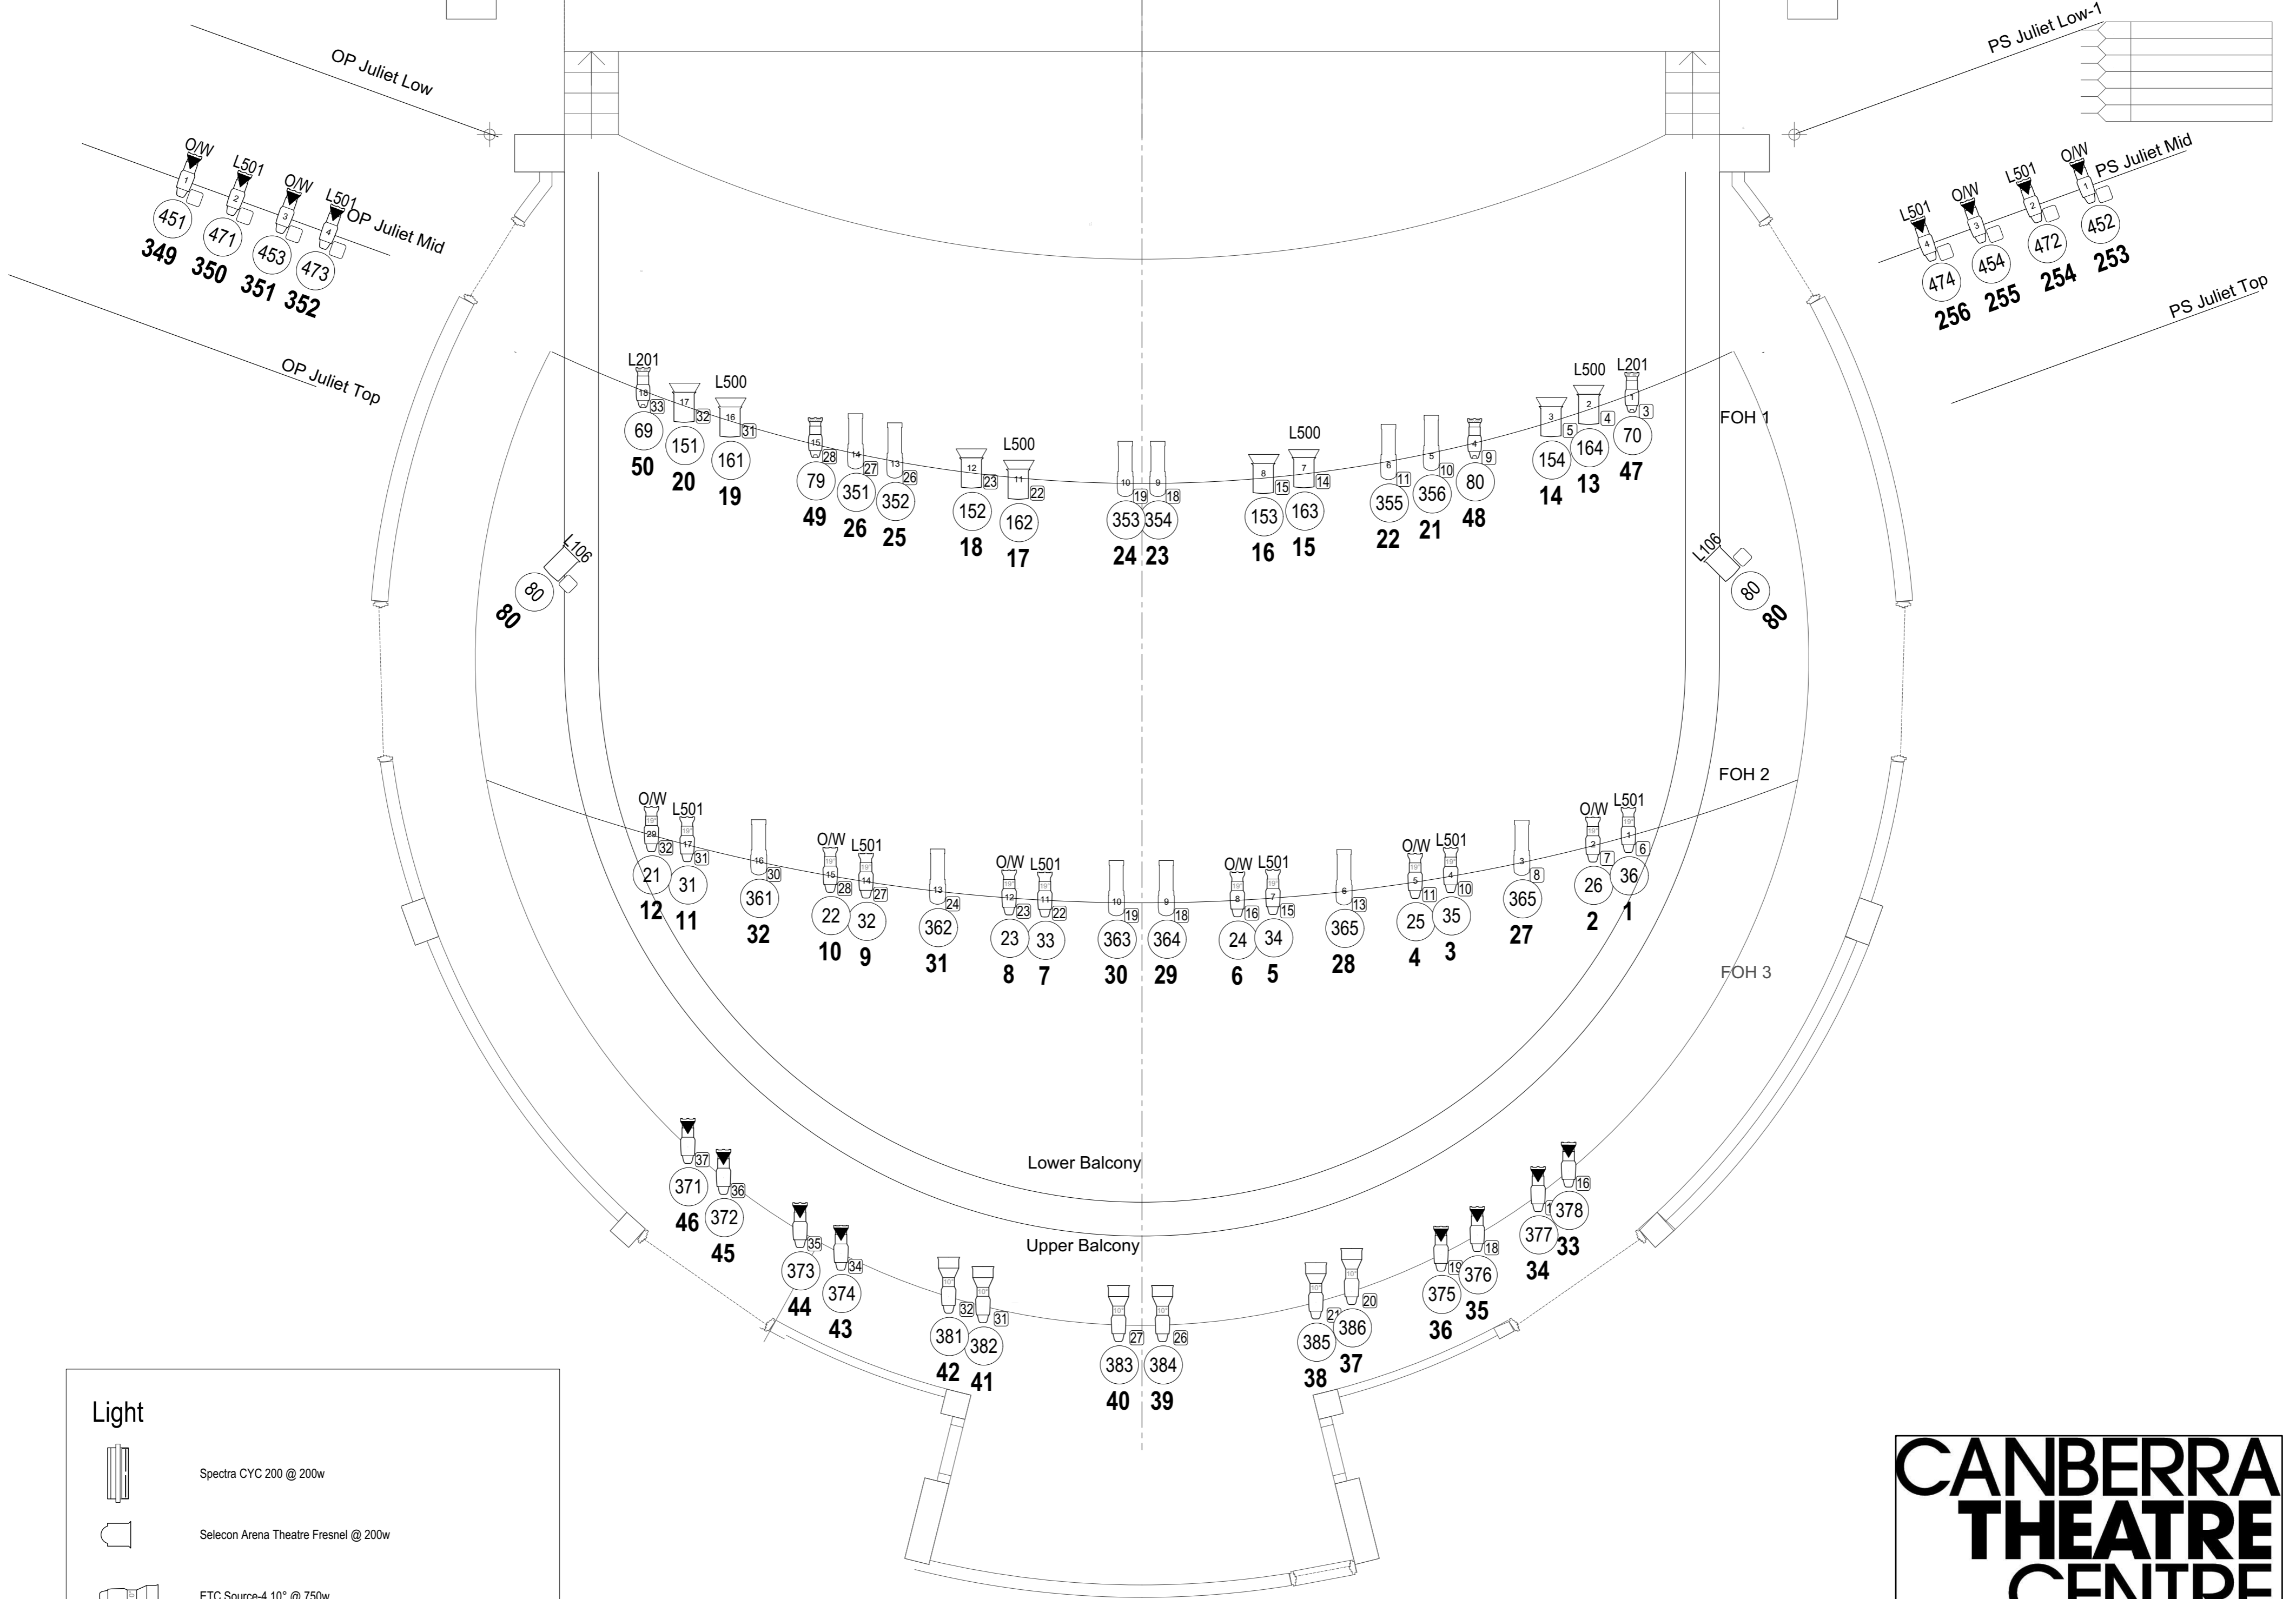

Light	
	Spectra CYC 200 @ 200w
	Selecon Arena Theatre Fresnel @ 200w
	ETC Source-4 10° @ 750w
	ETC Source-4 Jr 25°-50° Zoom @ 575w
	ETC Source-4 19° @ 575w
	Selecon High Performance @ 750/1000w
	ETC Source-4 Zoom 15°-30° @ 750w
	SPX 15-35 @ 575w

L201	← Gel
11	← Gobo
10	← Unit Number
10	← Circuit Number
10	← Soft Pacw Number
21	← DMX Address

# CANBERRA THEATRE CENTRE

London Circuit, Civic Square, ACT, 2601

## PLAYHOUSE

Original Drawing: HASSELL Pty Ltd      Adapted by: D. Hawkins

### STANDARD LIGHTING PATCH

Scale 1:50 @ A1      Release :v1 18/01/23